




FACADE A

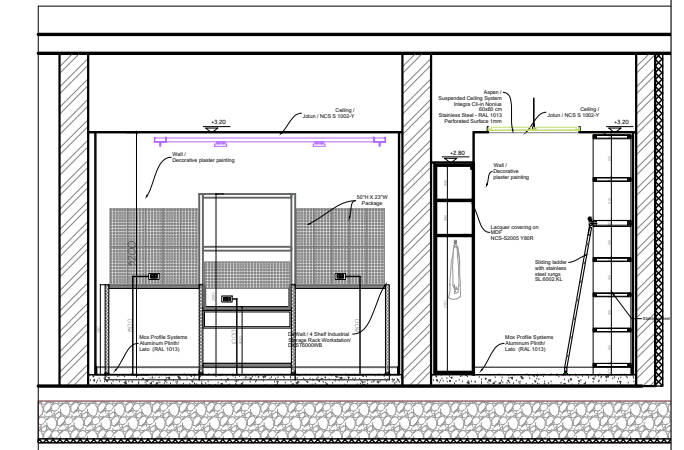


FACADE H

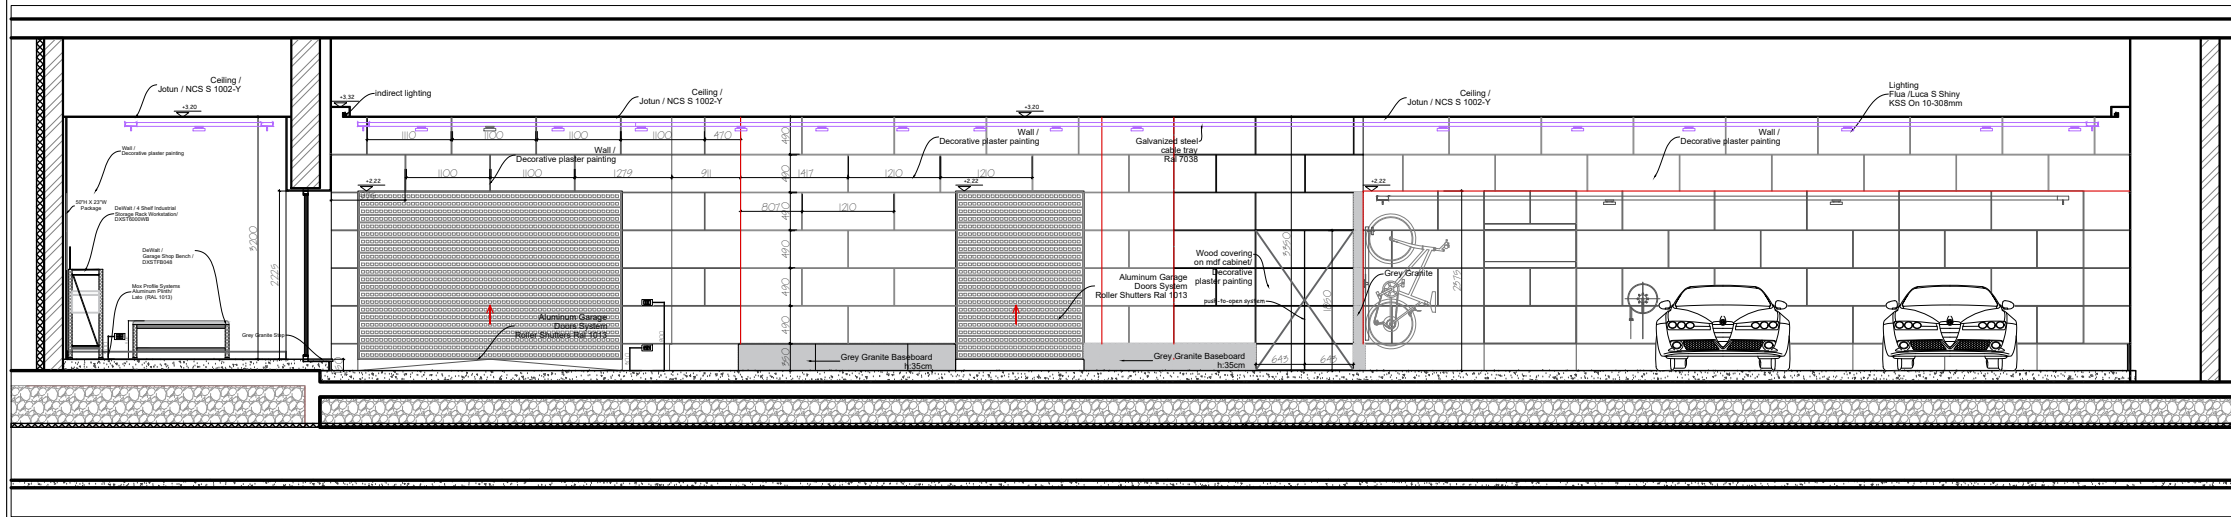


FACADE B

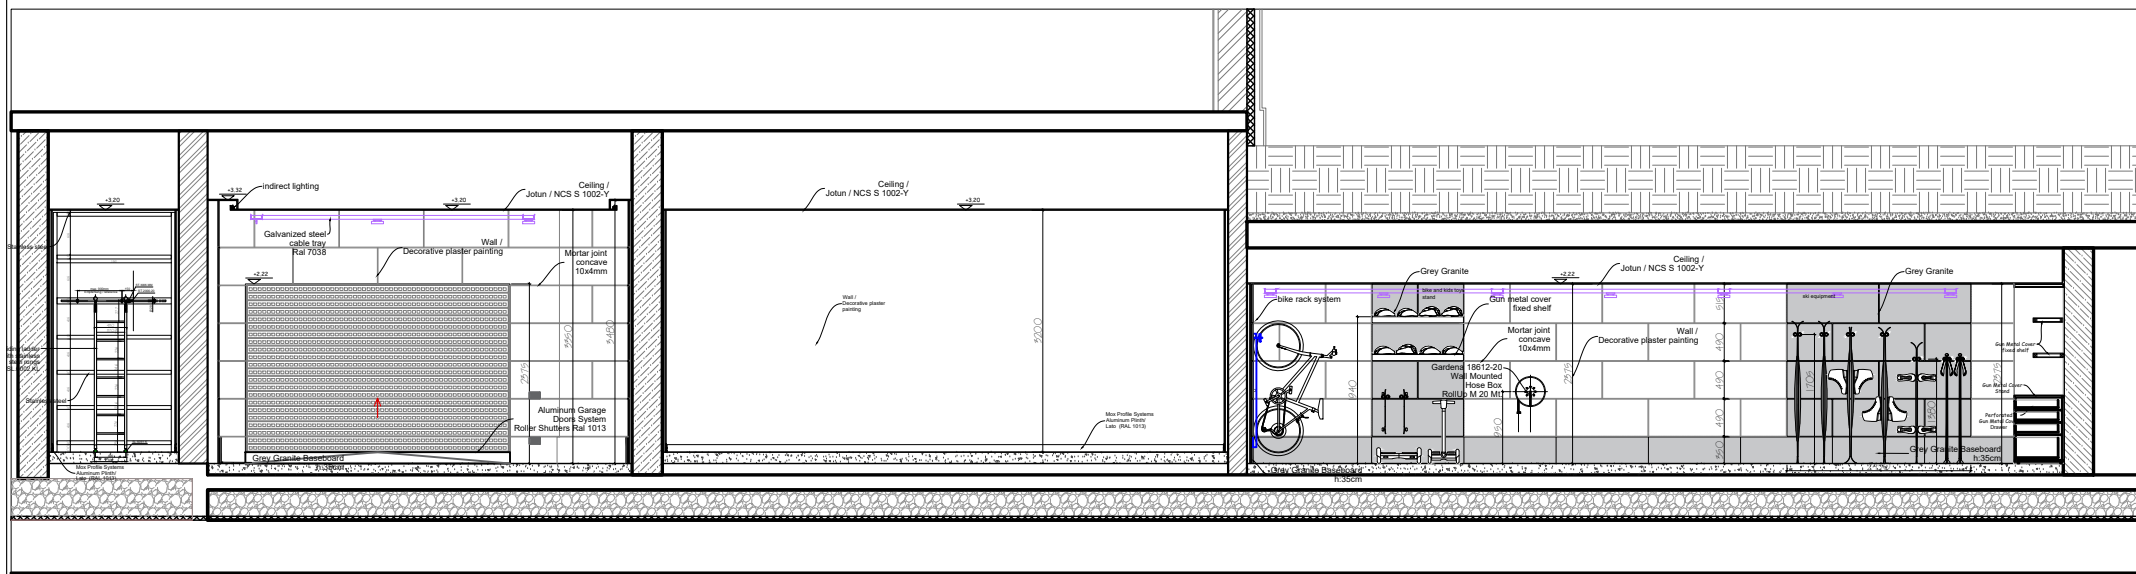

FACADE D


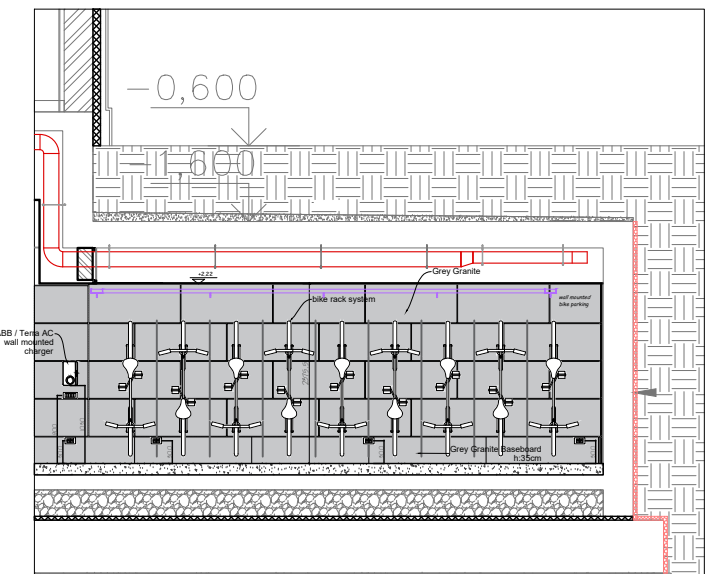


FACADE M

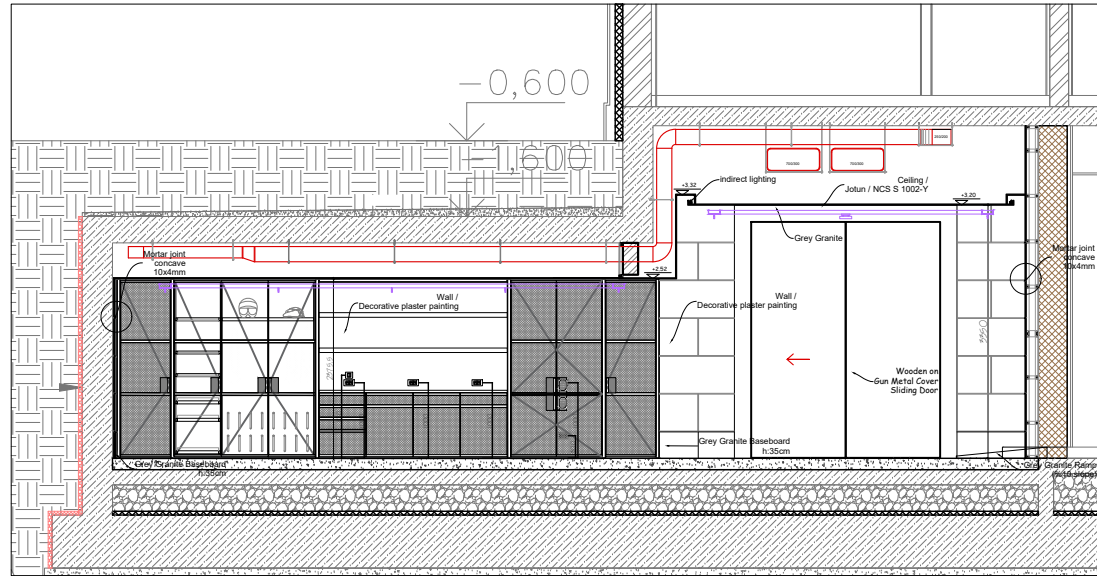


FACADE C


heating system in the cabinet should be considered.

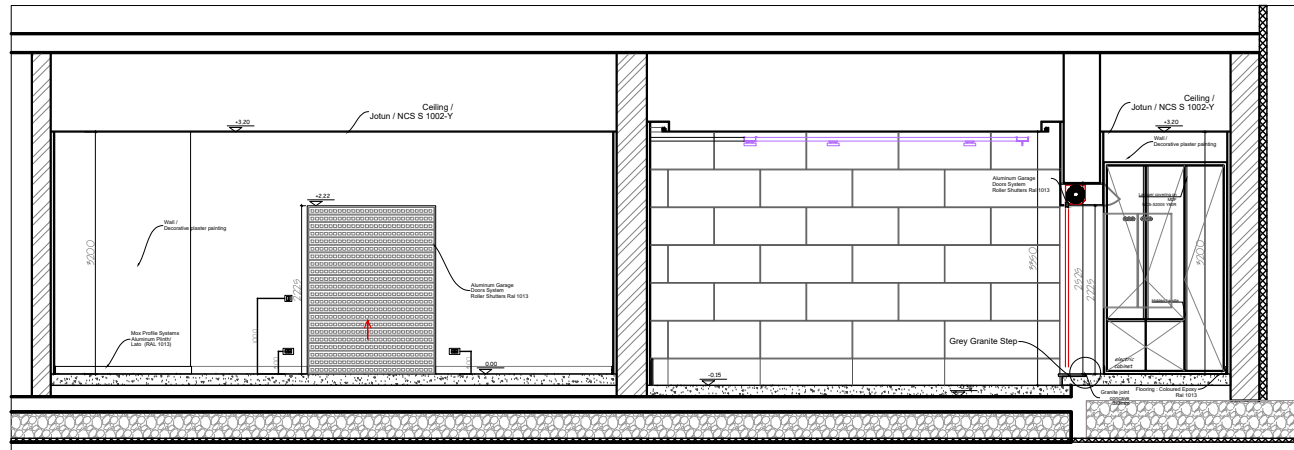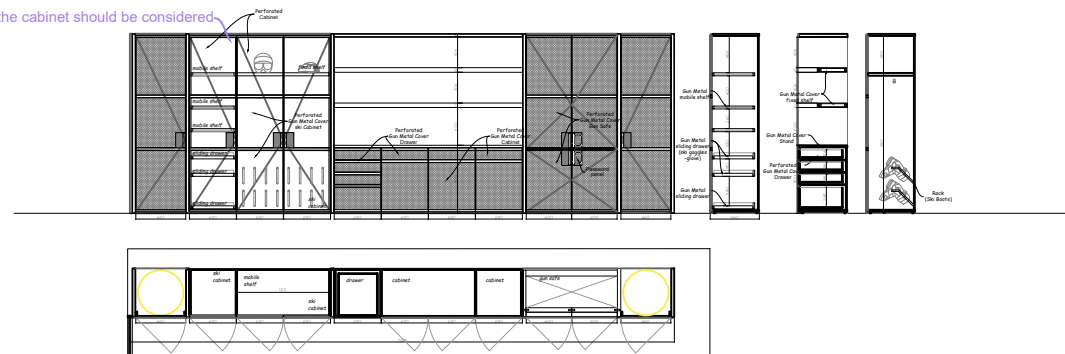

FACADE E

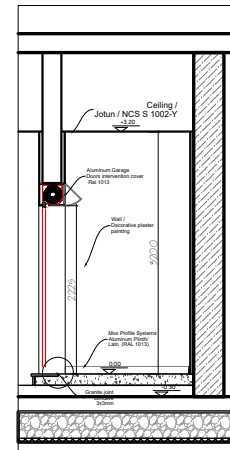

FACADE F

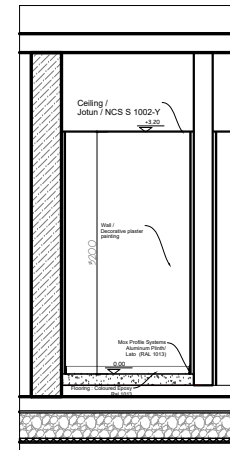

FACADE G

RESIDENCE IN ALMATY